


# Blue Building Distancing Map

- X = Designated Work Zone**
- = One-Person Zone**
- = One-Way Path**
- +** = Health Screening Station

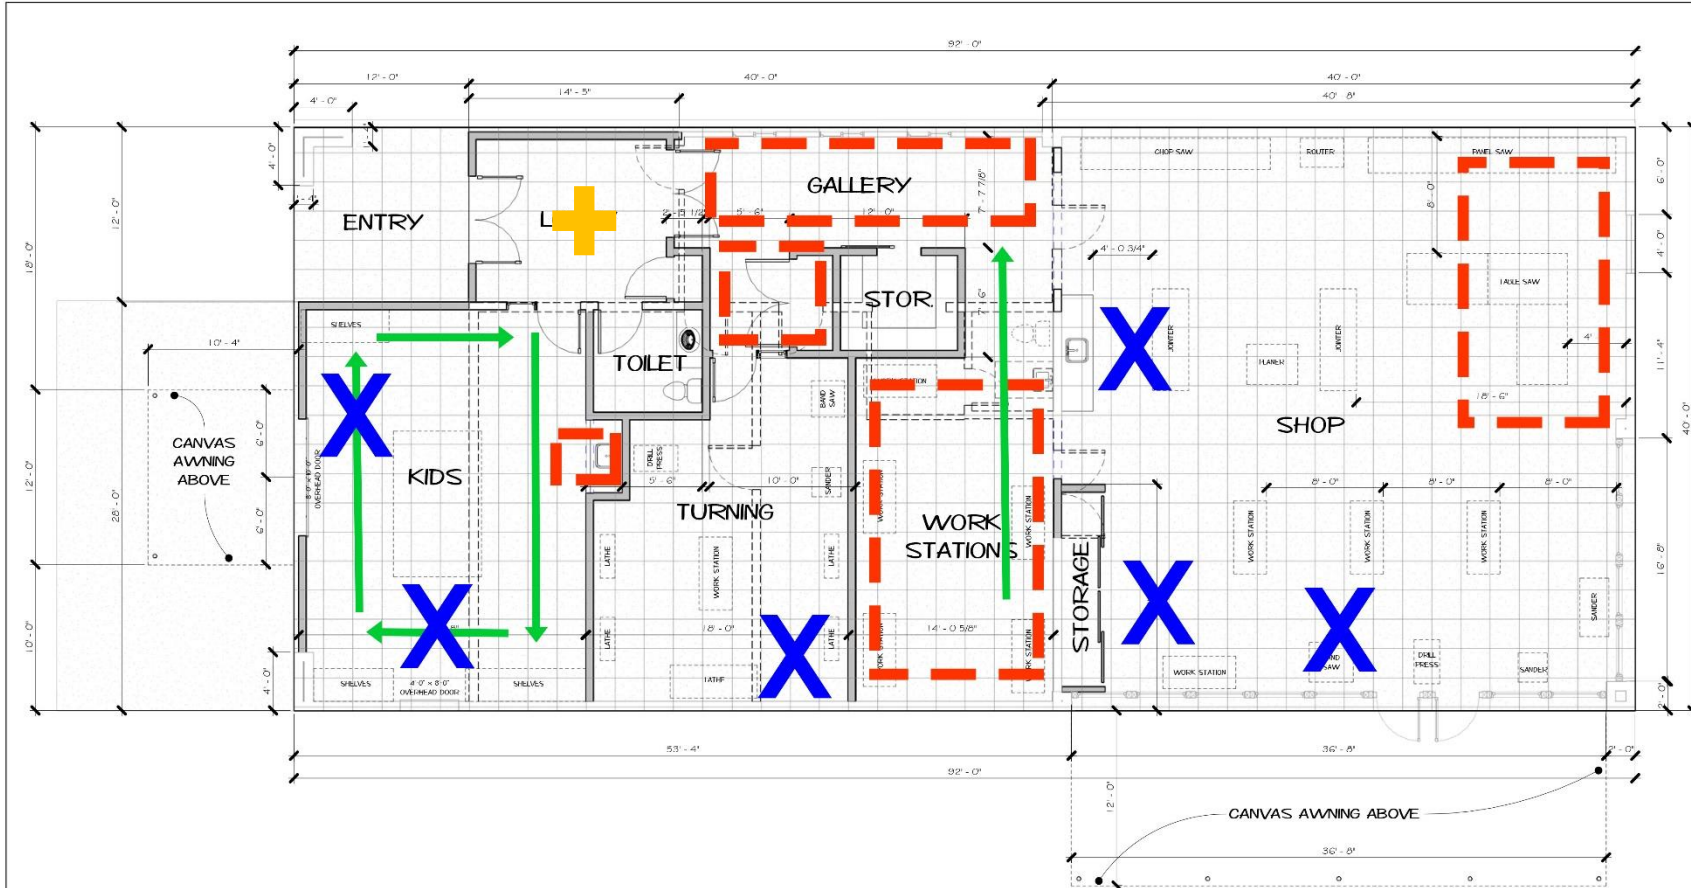

MAIN FLOOR PLAN

SCALE: 1/4" = 1'-0"



DATE	BY	DESCRIPTION
3/28/21		

**Pratt Fine Arts Center**  
 BUILDING 3 - WOODWORKING SHOP  
 1924 South Jackson Street  
 Seattle, Washington 98144

MAIN FLOOR PLAN

**McPHERSON**  
 CONSTRUCTION & DESIGN  
 21065 5th Avenue NE, Suite 1000, Bothell, WA 98021  
 PH: 425.391.8333 FAX: 425.457.2841

DRAWING NUMBER:  
**A-0**

1 OF DRAWINGS