


Yellow Building Distancing Map

X = Designated Work Zone

--- = One-Person Zone

→ = One-Way Path

+ = Health Screening Station

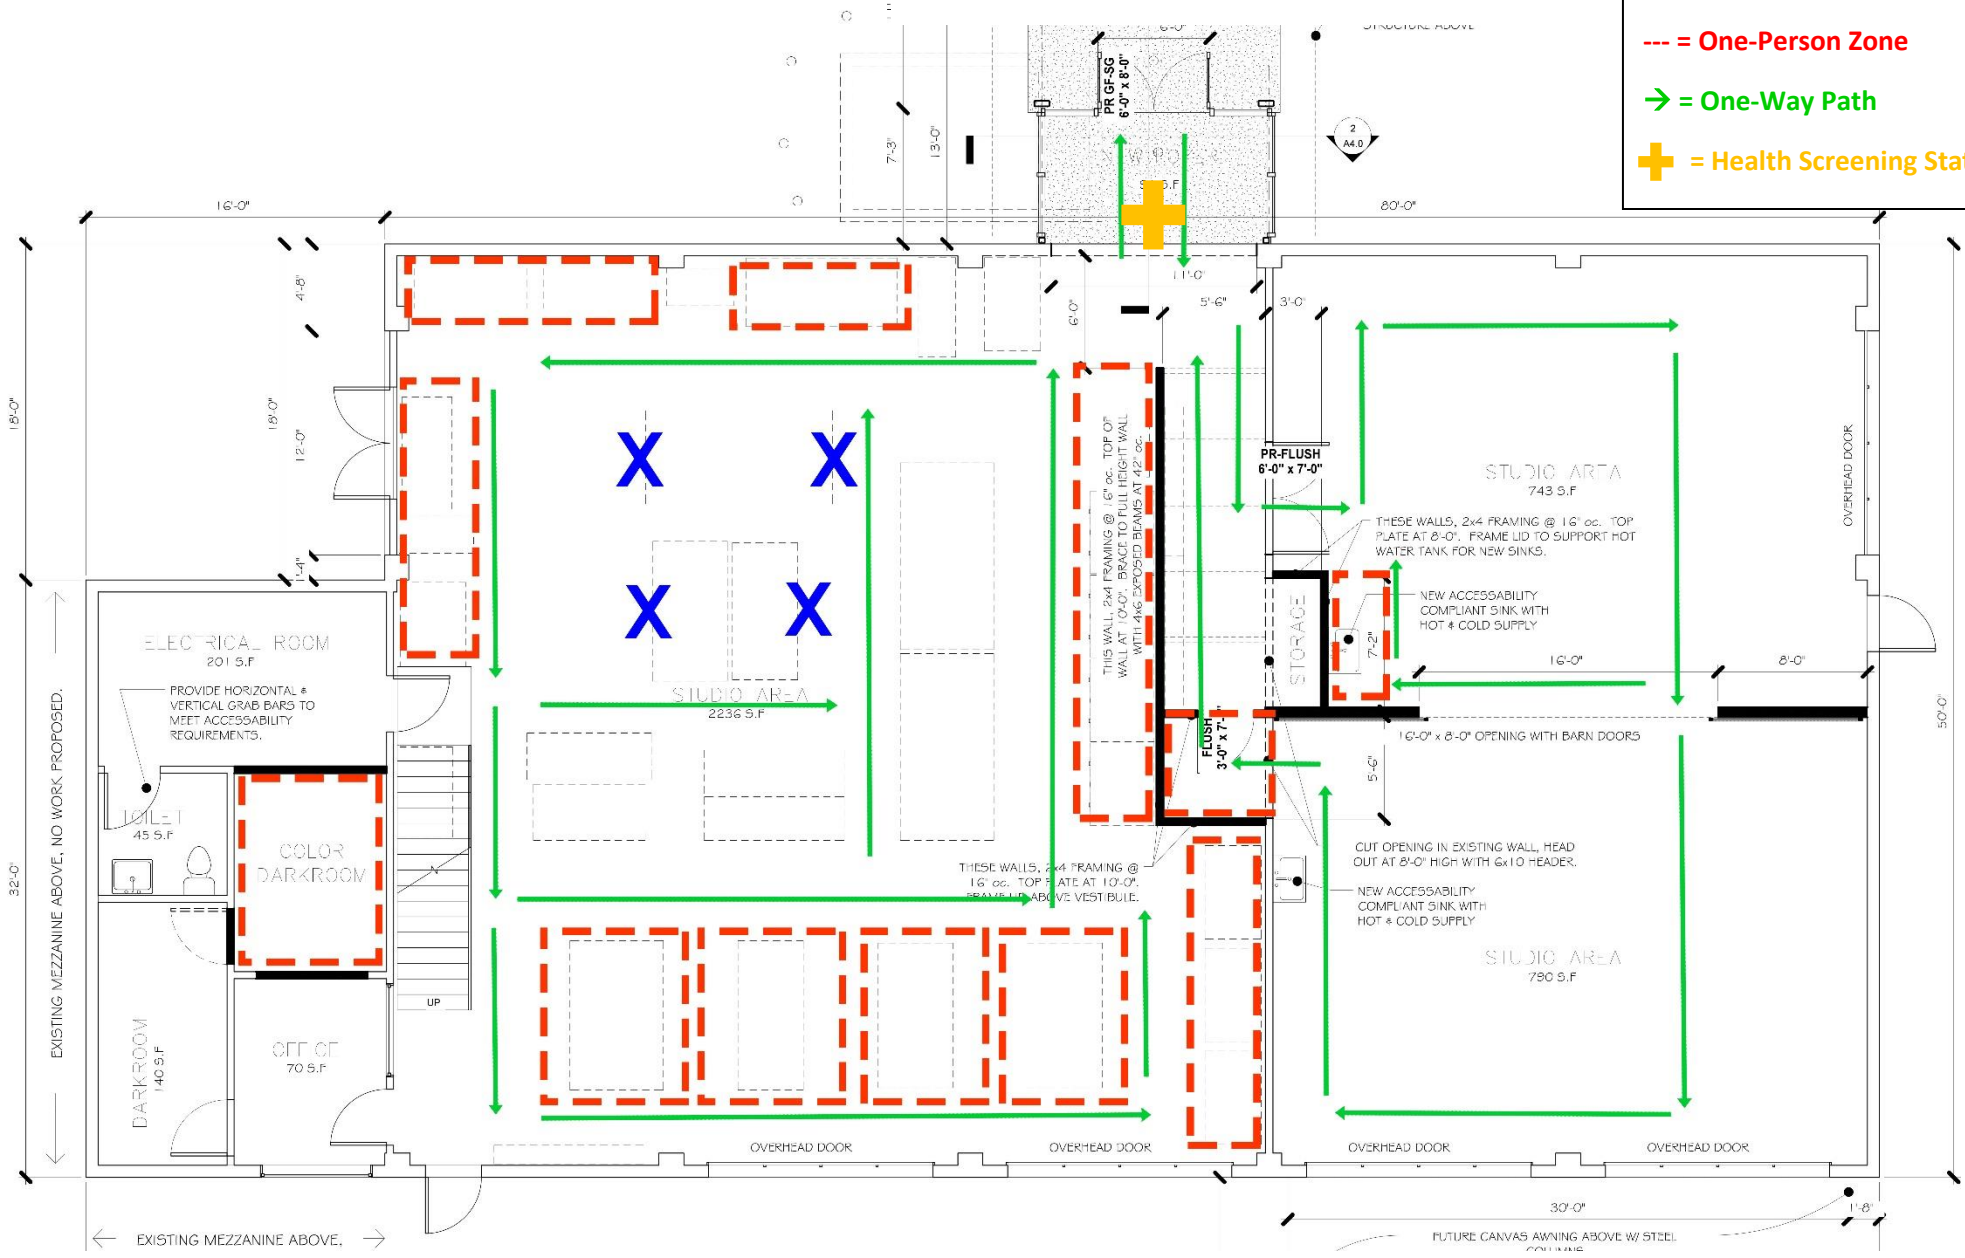

EXISTING MEZZANINE ABOVE, NO WORK PROPOSED.

PROVIDE HORIZONTAL & VERTICAL GRAB BARS TO MEET ACCESSIBILITY REQUIREMENTS.

THIS WALL, 2x4 FRAMING @ 16" oc. TOP OF WALL AT 10'-0". BRACE TO FULL HEIGHT WALL WITH 4x6 EXPOSED BEAMS AT 42" oc.

THESE WALLS, 2x4 FRAMING @ 16" oc. TOP PLATE AT 2'-0". FRAME LID TO SUPPORT HOT WATER TANK FOR NEW SINKS.

CUT OPENING IN EXISTING WALL, HEAD OUT AT 8'-0" HIGH WITH 6x10 HEADER.

FUTURE CANVAS AWNING ABOVE W/ STEEL COLUMNS